



# Vermont Public Service Board Site Tour


Certificate of Public Good (CPG) –  
Second ISFSI Pad & New 200 kW DG

June 4, 2015

# Welcome and Introductions

- Entergy Vermont Yankee, LLC (ENVY) Tour Guides
- Safety Message
- Tour Logistics
  - Two (2) Tour Groups
  - Security Requirements
    - Picture Identification Required
    - No Cameras or Cell Phones
    - Leave Non-Essential Personal Items Behind
    - Metal Detectors, Bomb Detectors and Radiation Monitoring will be in use
    - Stay in Tour Group at all times
- The tour is external to the Site Buildings and requires extensive walking
- Questions?

# Independent Spent Fuel Storage Installation (ISFSI)


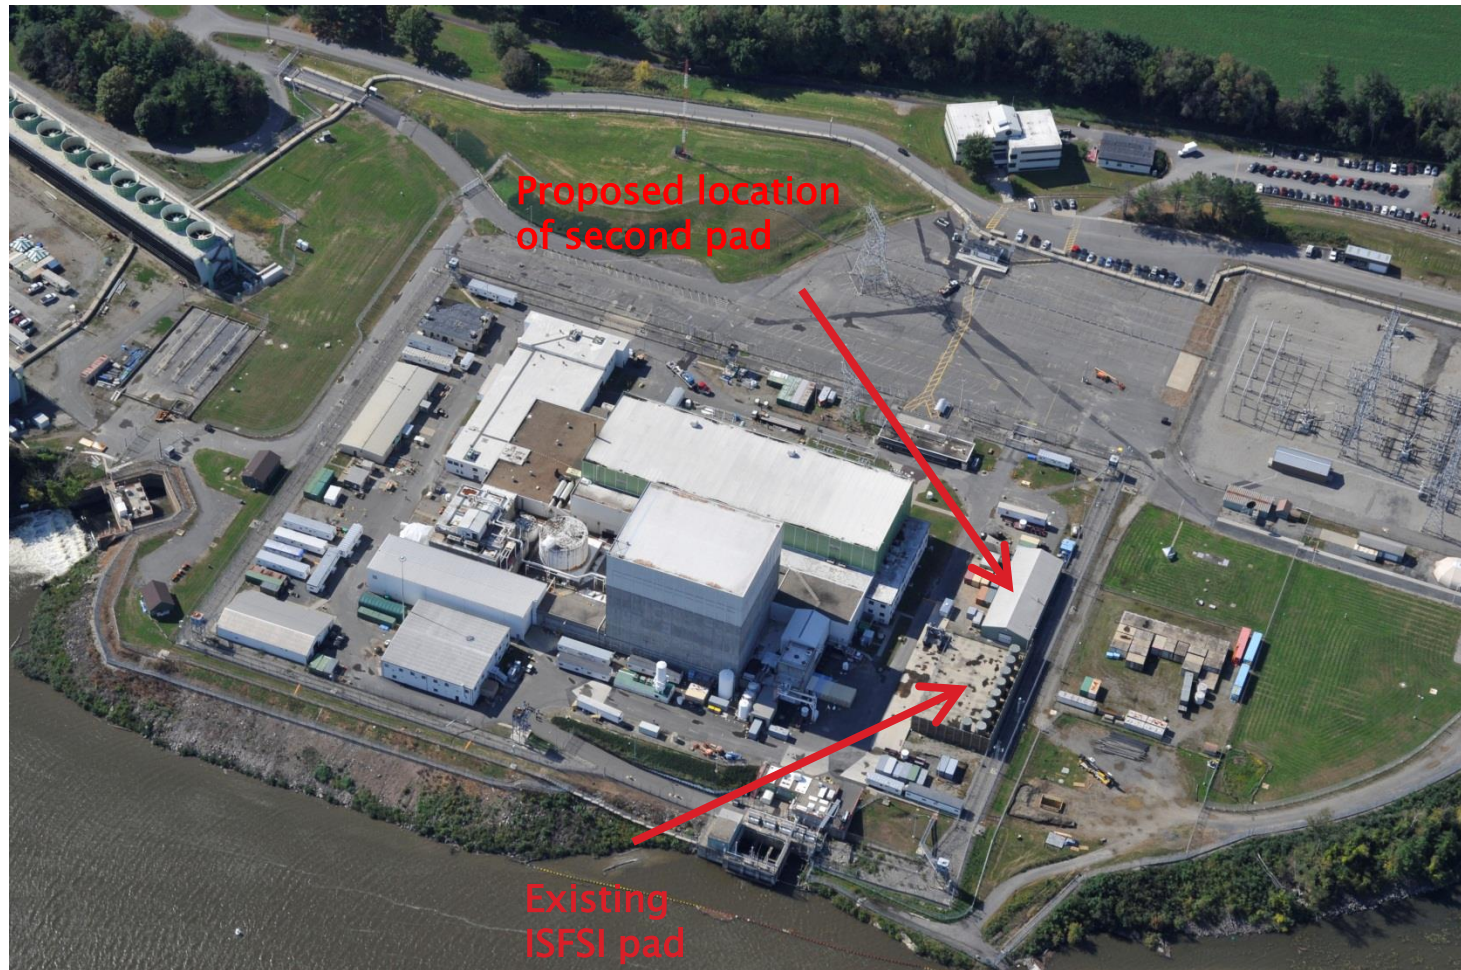


# Independent Spent Fuel Storage Installation (ISFSI)



2008 File Photo

**Proposed location of  
second pad**

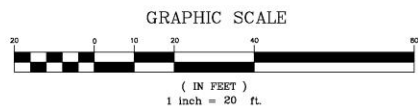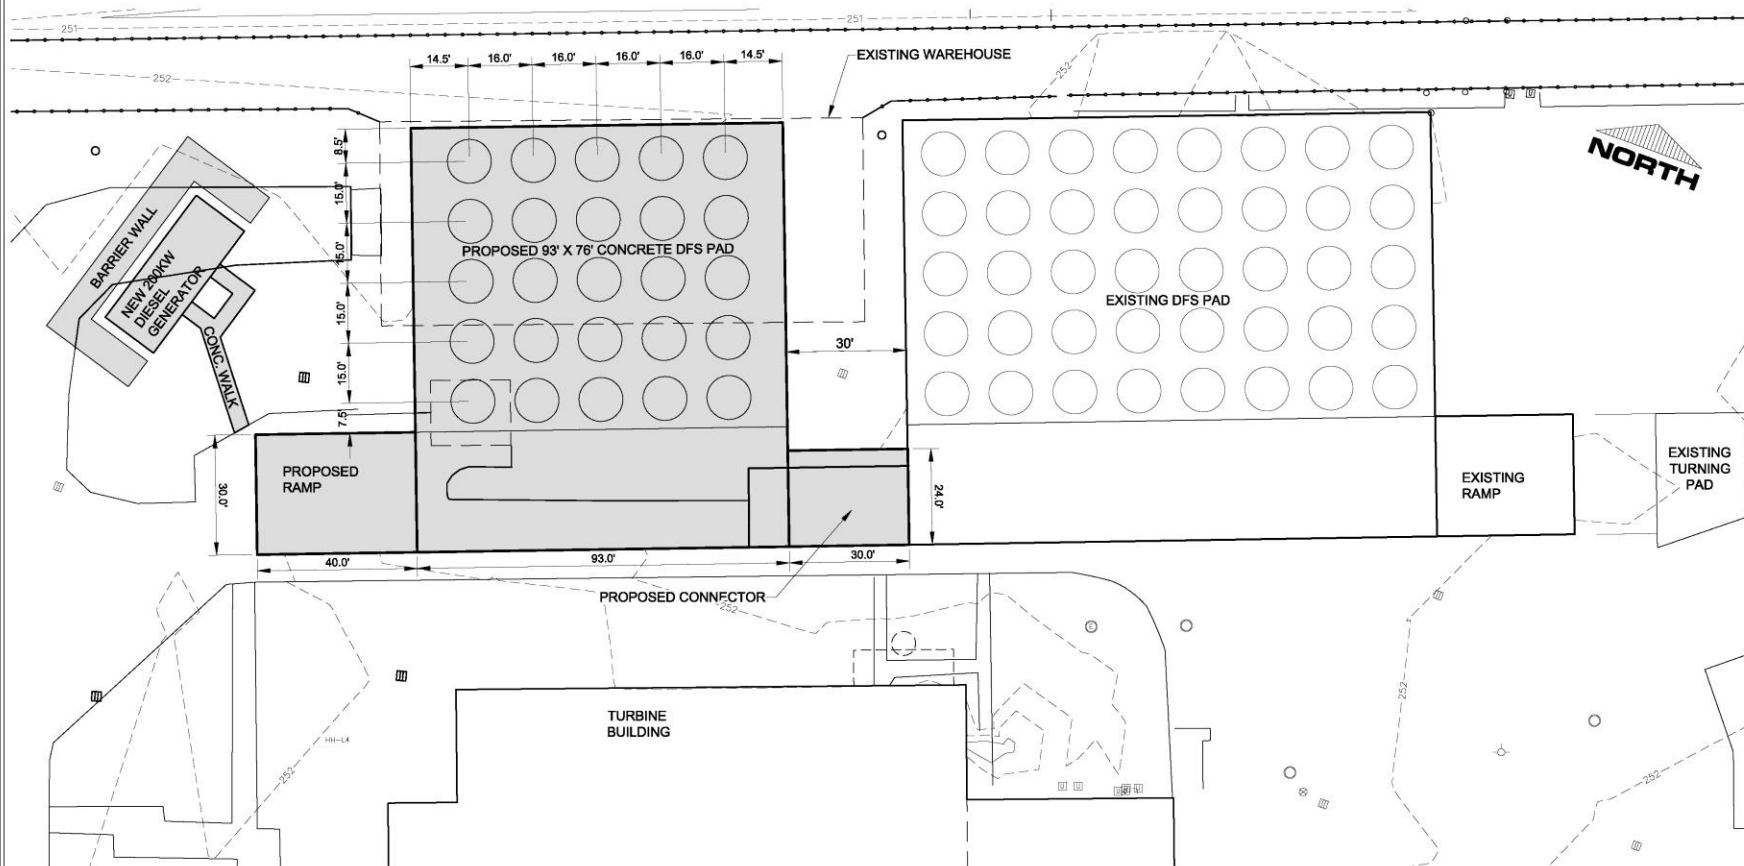

REVISION 5 5/6/15  
REVISION 4 3/26/15  
REVISION 3 3/10/15  
REVISION 2 2/20/14  
REVISION 1 11/4/13

**PROPOSED DFS PAD**  
**ENTERGY VERMONT YANKEE LLC**  
VERNON, VERMONT

**SVE Associates**

Engineering Surveying Landscape Architecture Planning  
P.O.Box 1818, Brattleboro, VT 05302-1818 Phone (802) 257-0561 Fax (802) 257-0721  
website: [www.sveassoc.com](http://www.sveassoc.com)

DATE PLAN: 10/30/13  
DATE SURVEY: N/A  
DRAWN BY: TJS  
CHECKED BY: JEG  
SCALE: 1"=20'  
PROJ. NO. B4000-24  
CAD FILE NO. B4000-24-01

# Tour Route / Areas of Interest

- ▶ Location of new 200 kW Diesel Generator
- ▶ North Warehouse / Location of proposed ISFSI pad
- ▶ Existing ISFSI pad with 40 cask capacity
- ▶ Connecticut River Waterfront
- ▶ Containment Access Building (CAB)
- ▶ Heavy Haul Path