


REVISION	DESCRIPTION	BY & DATE	CHK. & DATE



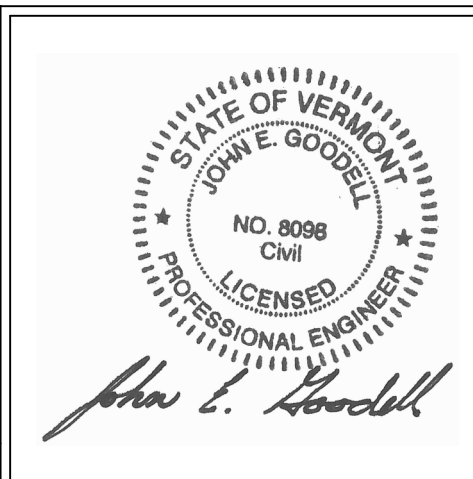


PROPOSED LOCATION OF SECOND DFS PAD
ENTERGY NUCLEAR VERMONT YANKEE, LLC
VERNON, VERMONT

SVE Associates © 2014
Engineering Surveying Landscape Architecture Planning
P.O. Box 1818, Brattleboro, VT 05302-1818 Phone (802) 257-0561 Fax (802) 257-0721
website: www.sveassoc.com


DATE PLAN: 3/10/14
DATE SURVEY: 5/22/12
DESIGNED BY: JEG
DRAWN BY: TJS
CHECKED BY: JEG
SCALE: 1"=200'

PROJ. NO.: B4000-24
CAD NO.: B4000-24-02
SHEET 1 OF 1

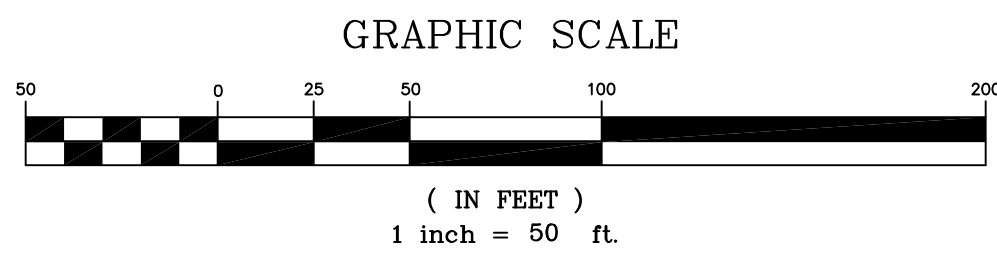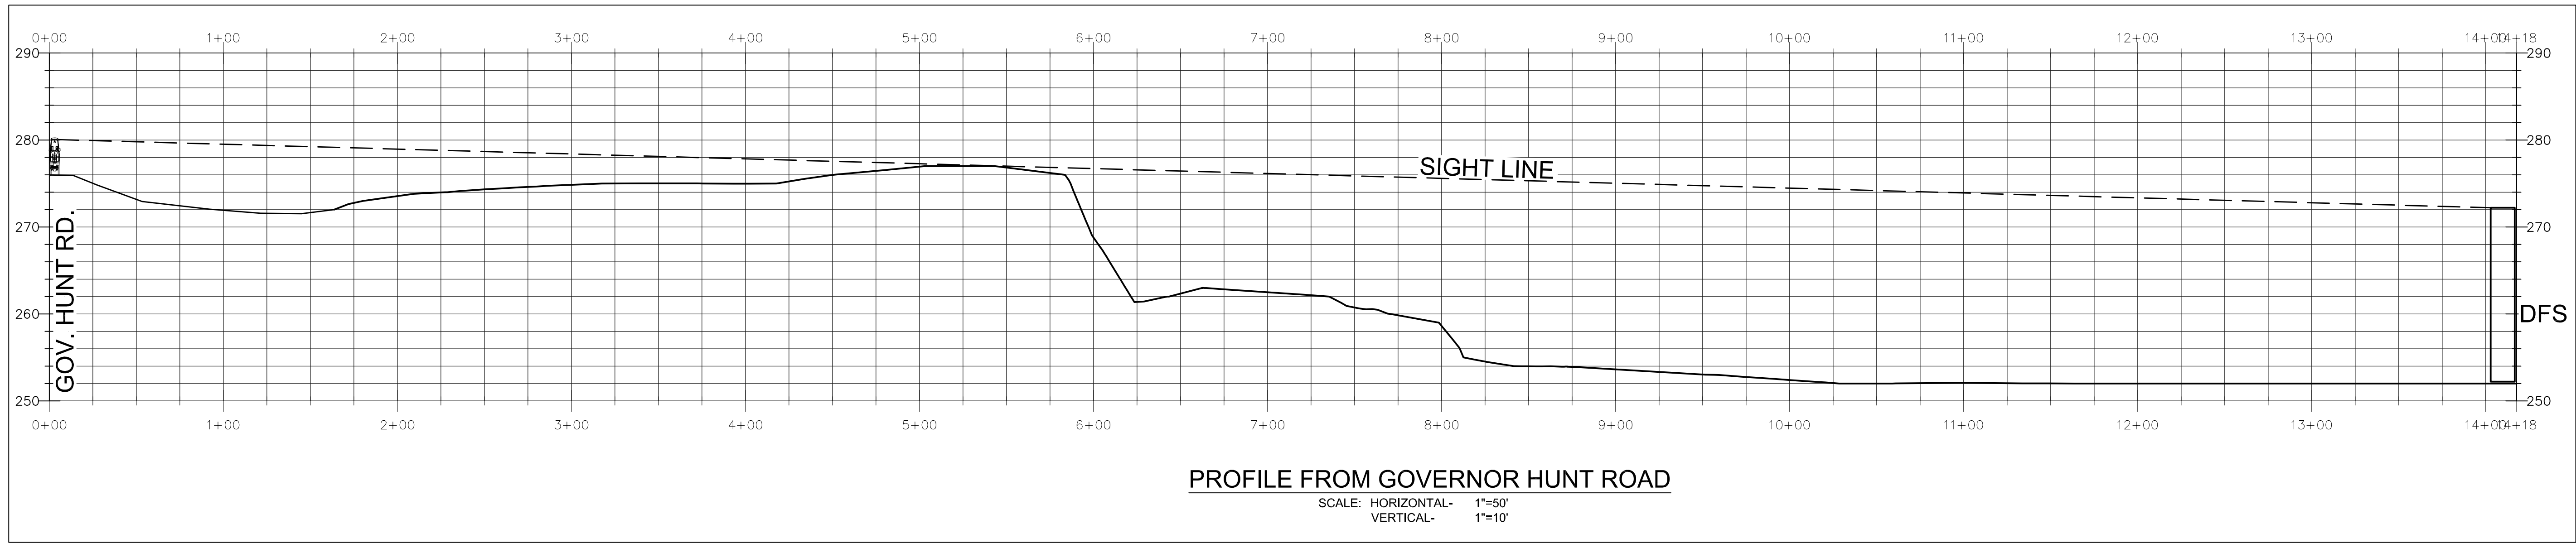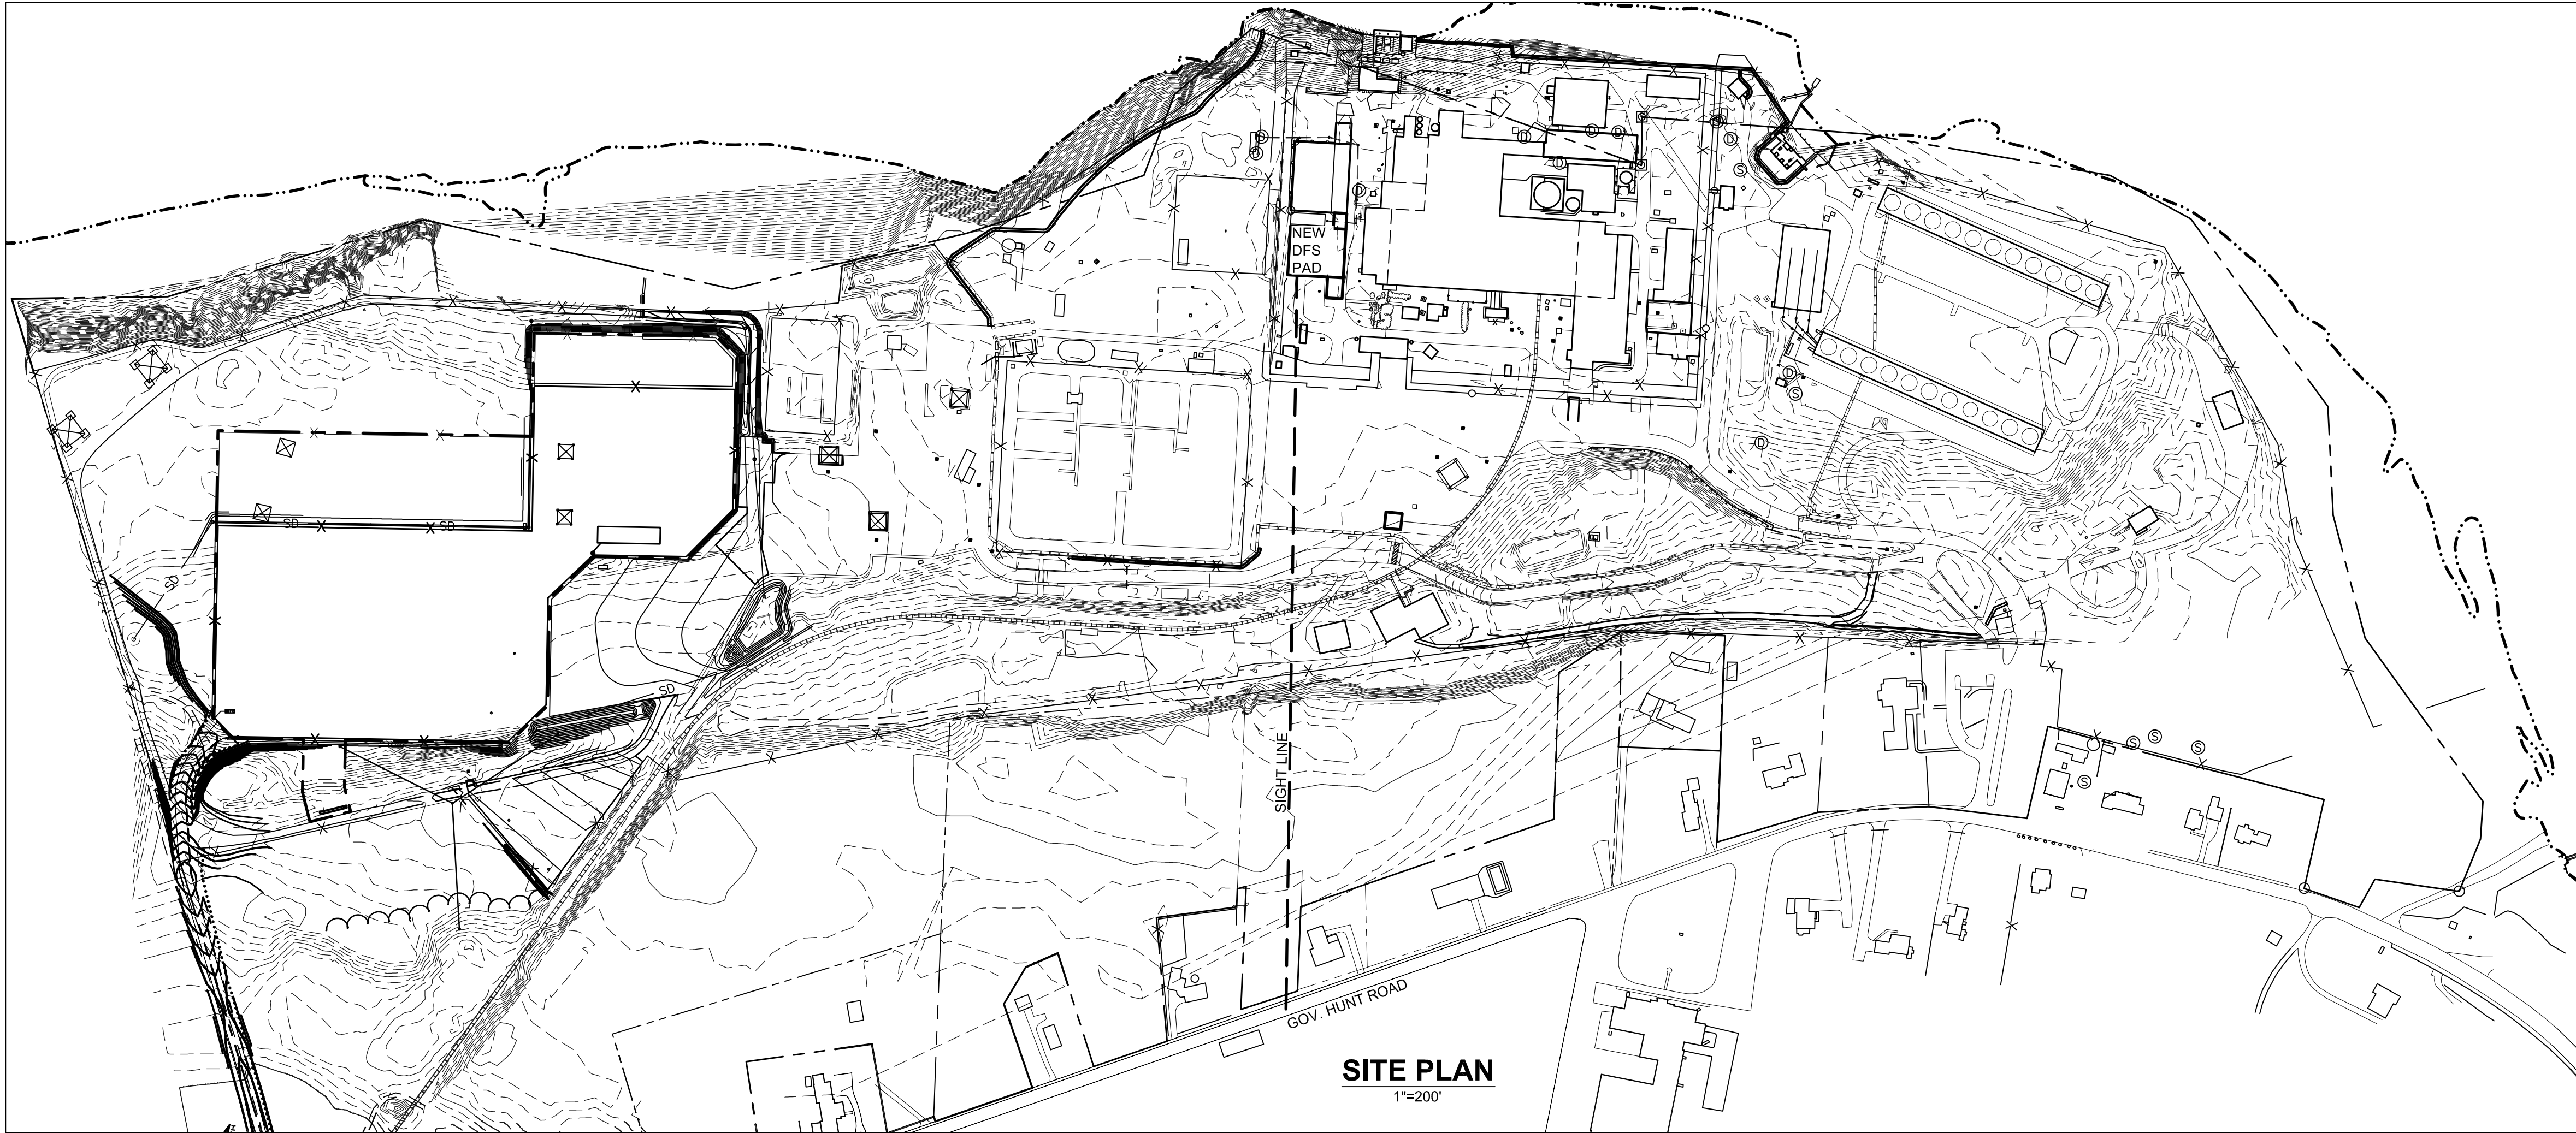

Drawing name: P:\Project\B4000-24 Entergy - Dry Fuel Storage Pad\Design\B4000-24-04 SW & Erosion.dwg Jun 25, 2014 - 12:09pm

REVISION	DESCRIPTION	BY & DATE	CHK & DATE

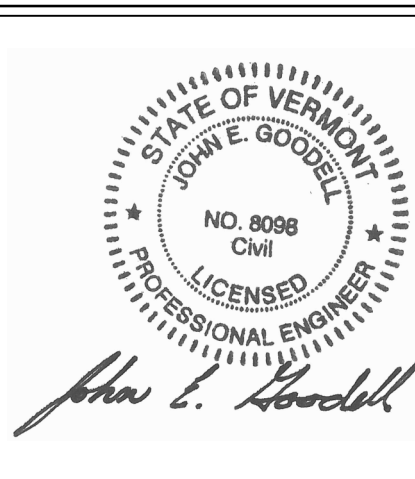

PROFILE FROM GOVERNOR HUNT ROAD SECOND INTERIM SPENT FUEL STORAGE INSTALLATION ENTERGY NUCLEAR VERMONT YANKEE LLC VERNON, VERMONT		DATE PLAN: 6/25/14 DATE SURVEY: N/A DESIGNED BY: JEG DRAWN BY: TJS CHECKED BY: JEG SCALE: AS SHOWN	PROJ. NO.: B4000-24 CAD NO.: B4000-24-04 SHEET 1 OF 1
SVE Associates © 2014 Engineering Surveying Landscape Architecture Planning P.O.Box 1818, Brattleboro, VT 05302-1818 Phone (802) 257-0561 Fax (802) 257-0721 website: www.sveassoc.com			